


PVC angaar

ALASKA 110 ECO

Tehnilised joonised

STOREX
STRUCTURES

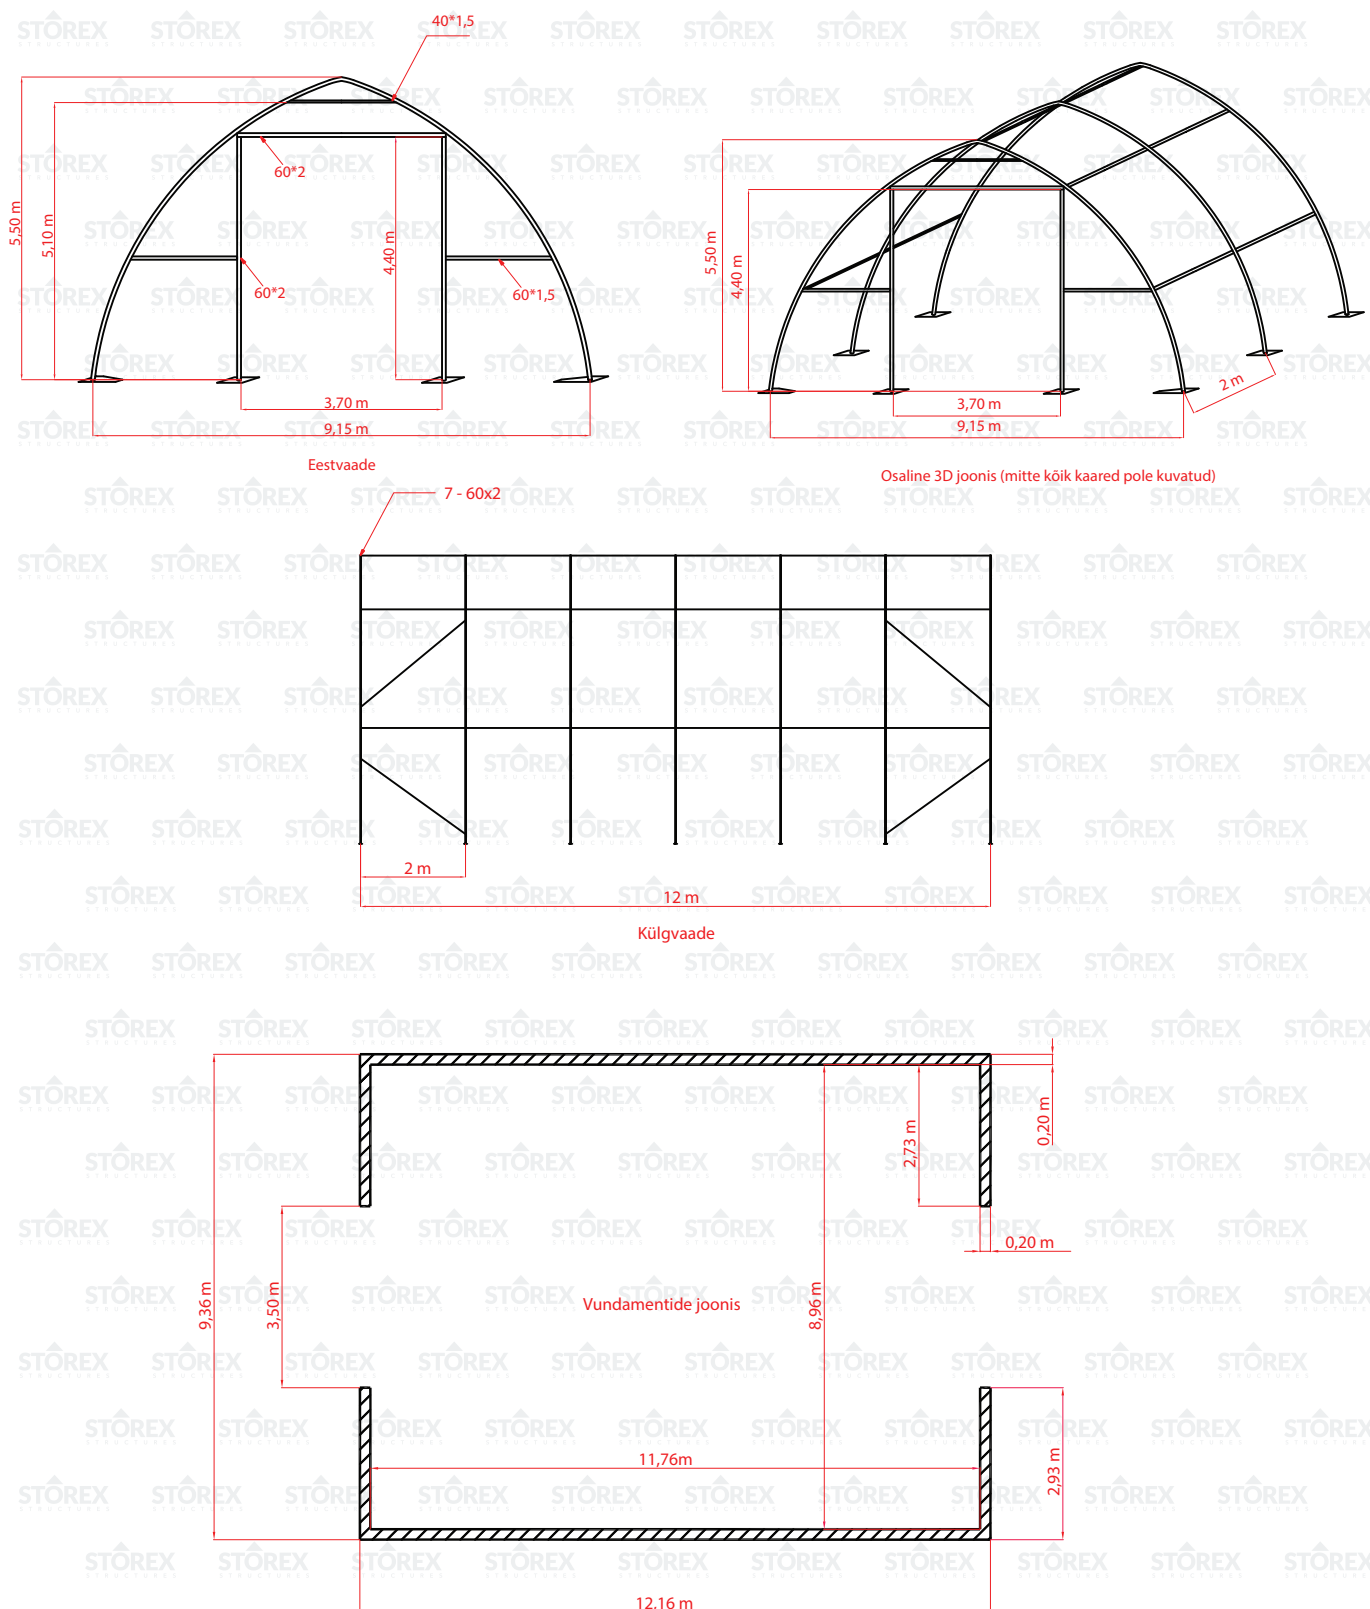

PVC angaari ALASKA 110 ECO tehnilised joonised