


PVC angaar

ALASKA 180

Tehnilised joonised

STOREX
STRUCTURES

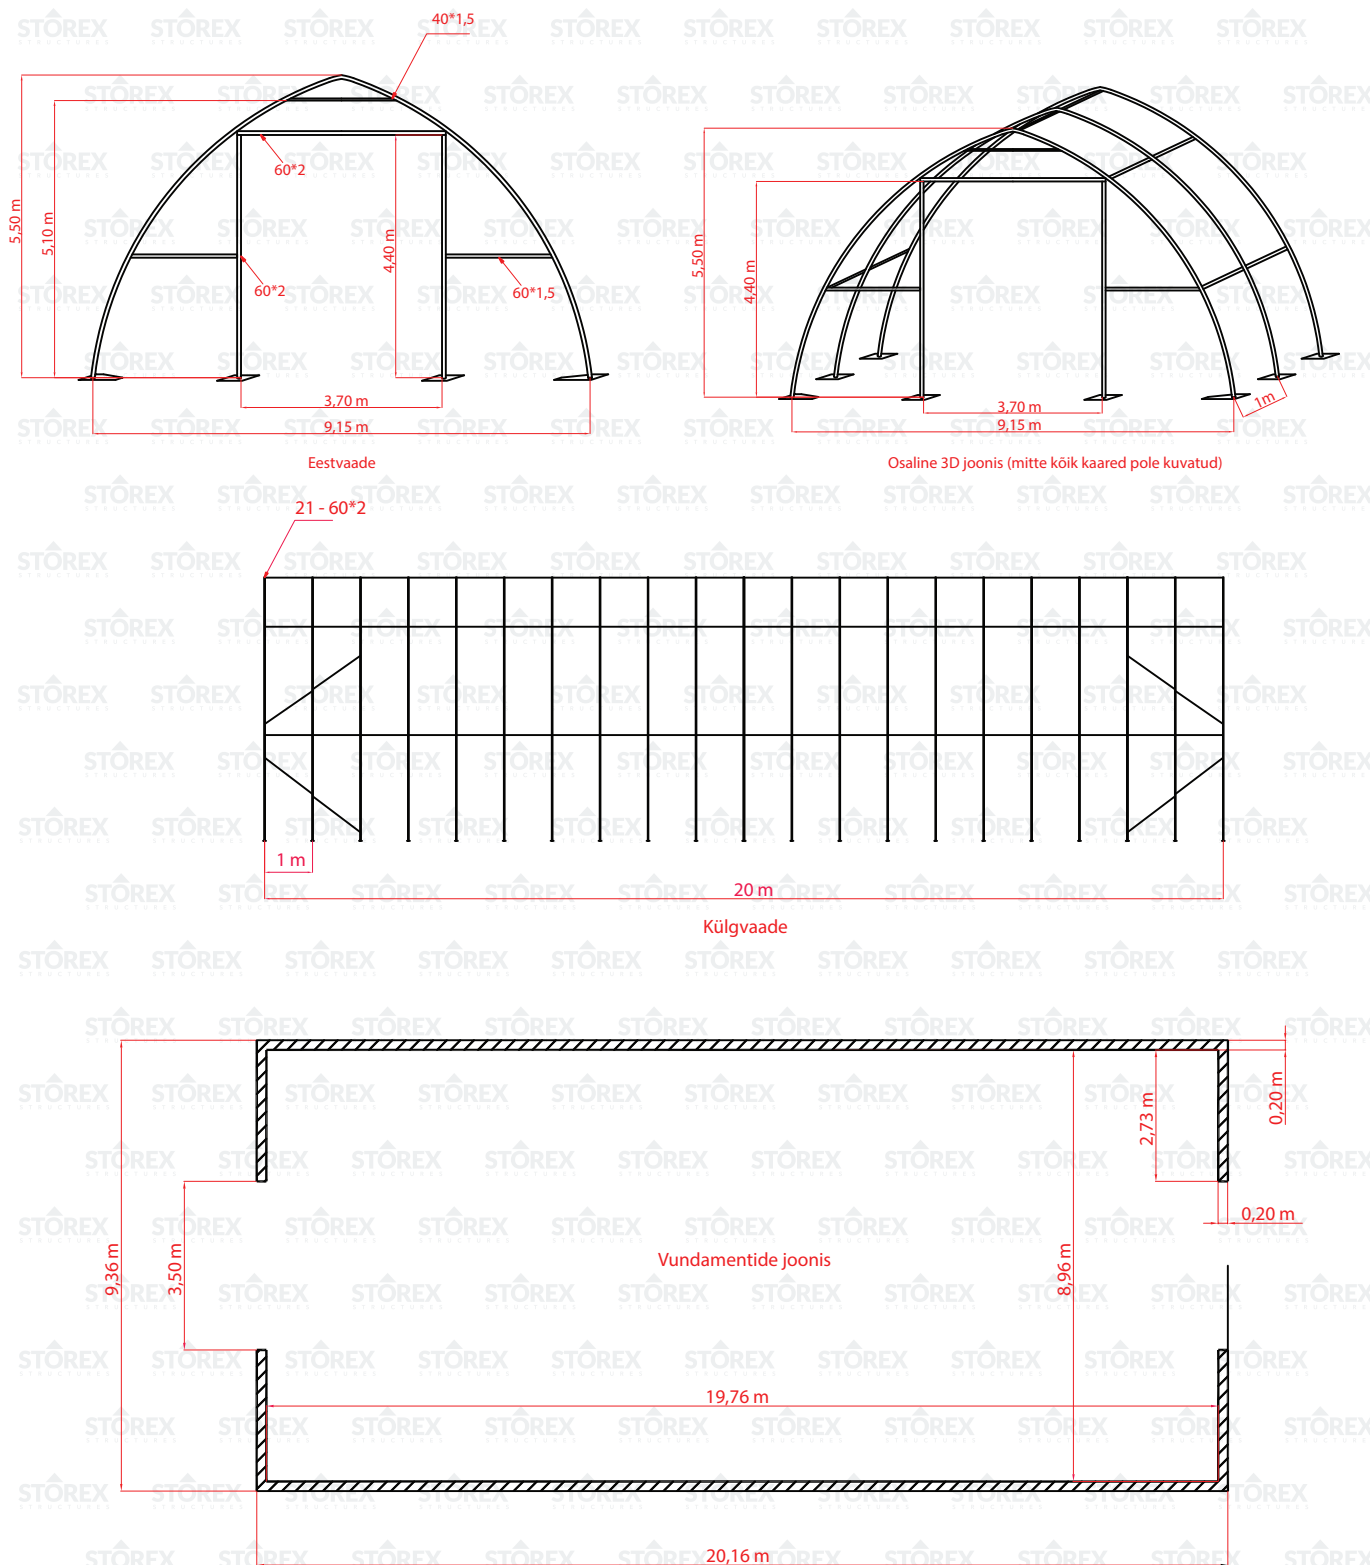

PVC angaari **ALASKA 180** tehnilised joonised



+372 550 2345

www.storex-hallid.ee