


PVC angaar

EURO 225

Tehnilised joonised

STOREX
STRUCTURES

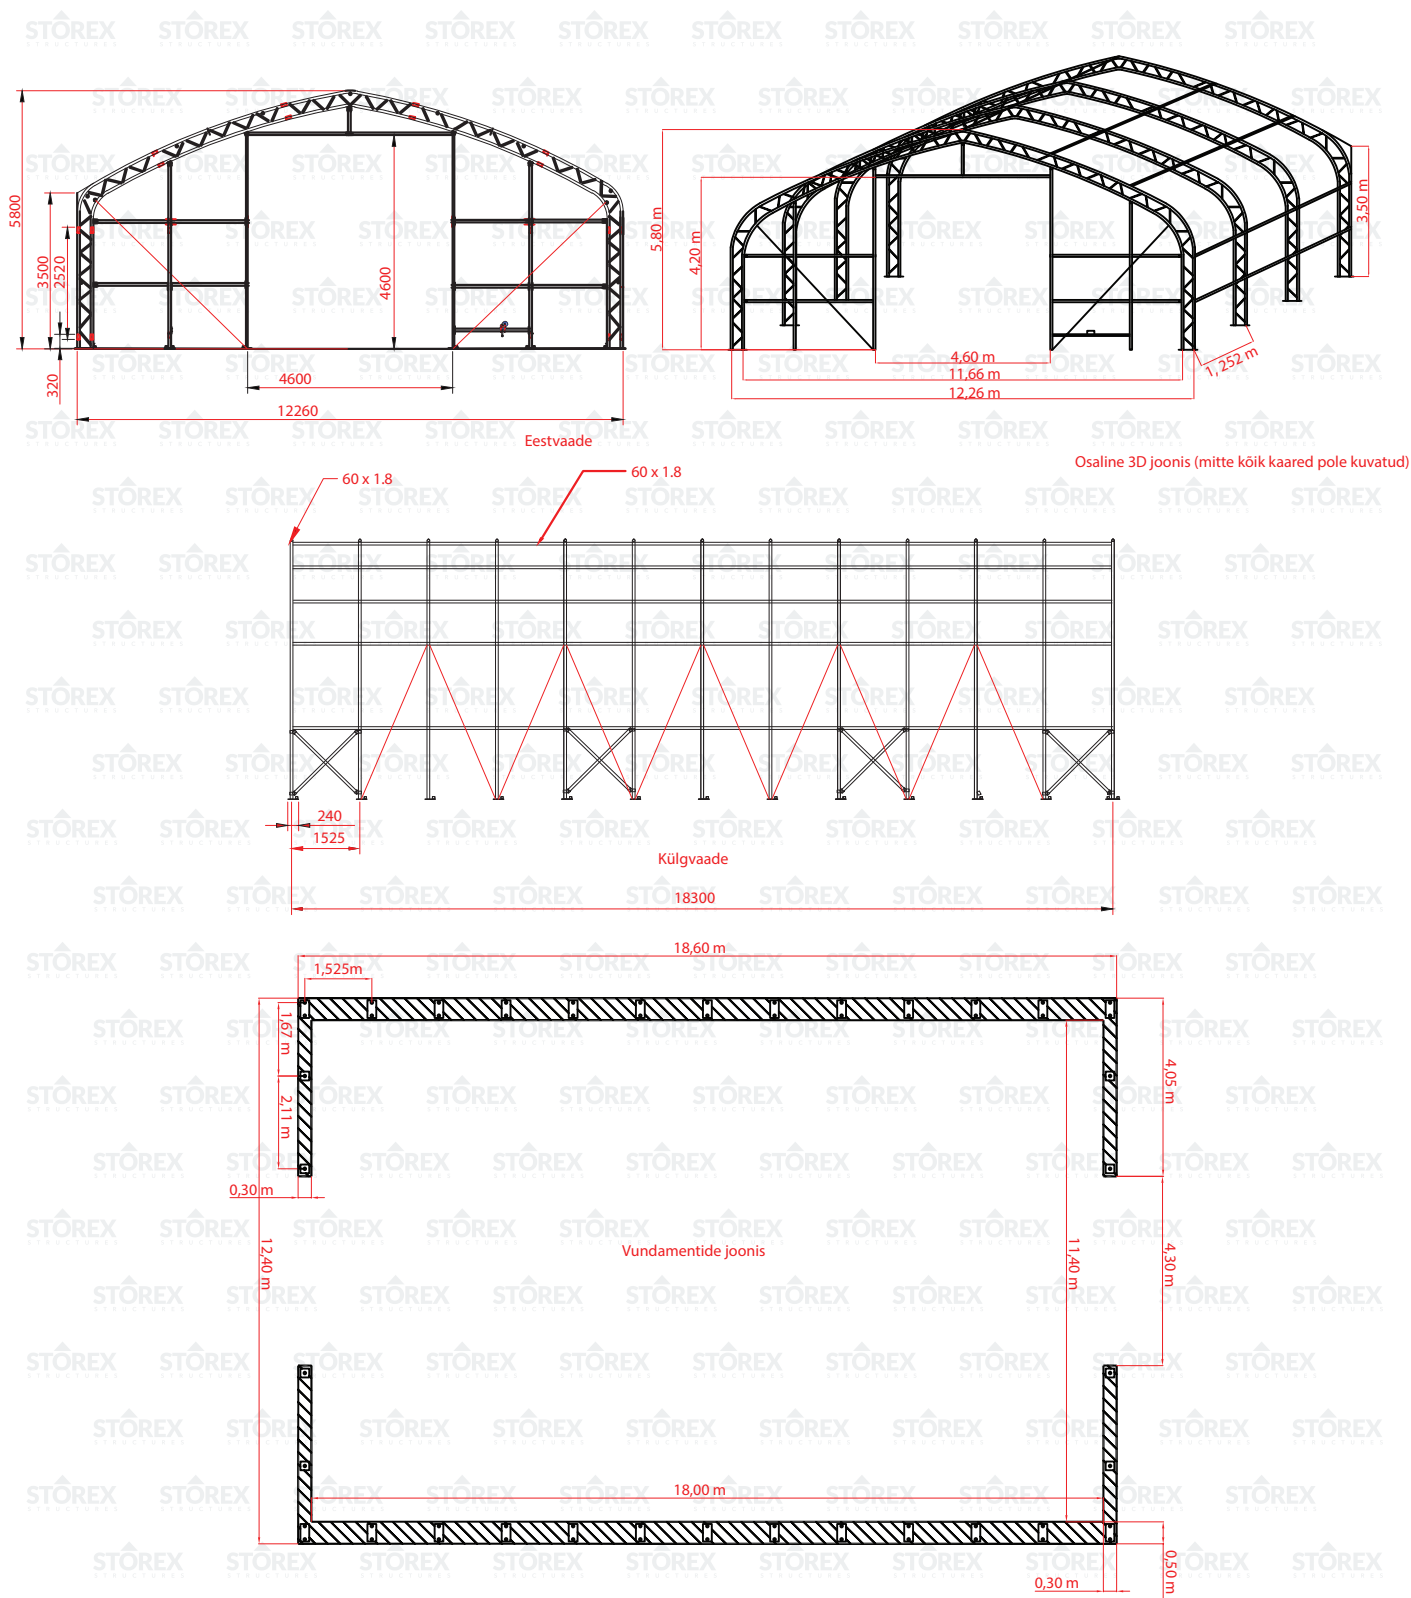

PVC angaari EURO 225 tehnilised joonised



+372 550 2345

www.storex-hallid.ee