


PVC angaar

# EURO 315

Tehnilised joonised

**STOREX**  
STRUCTURES

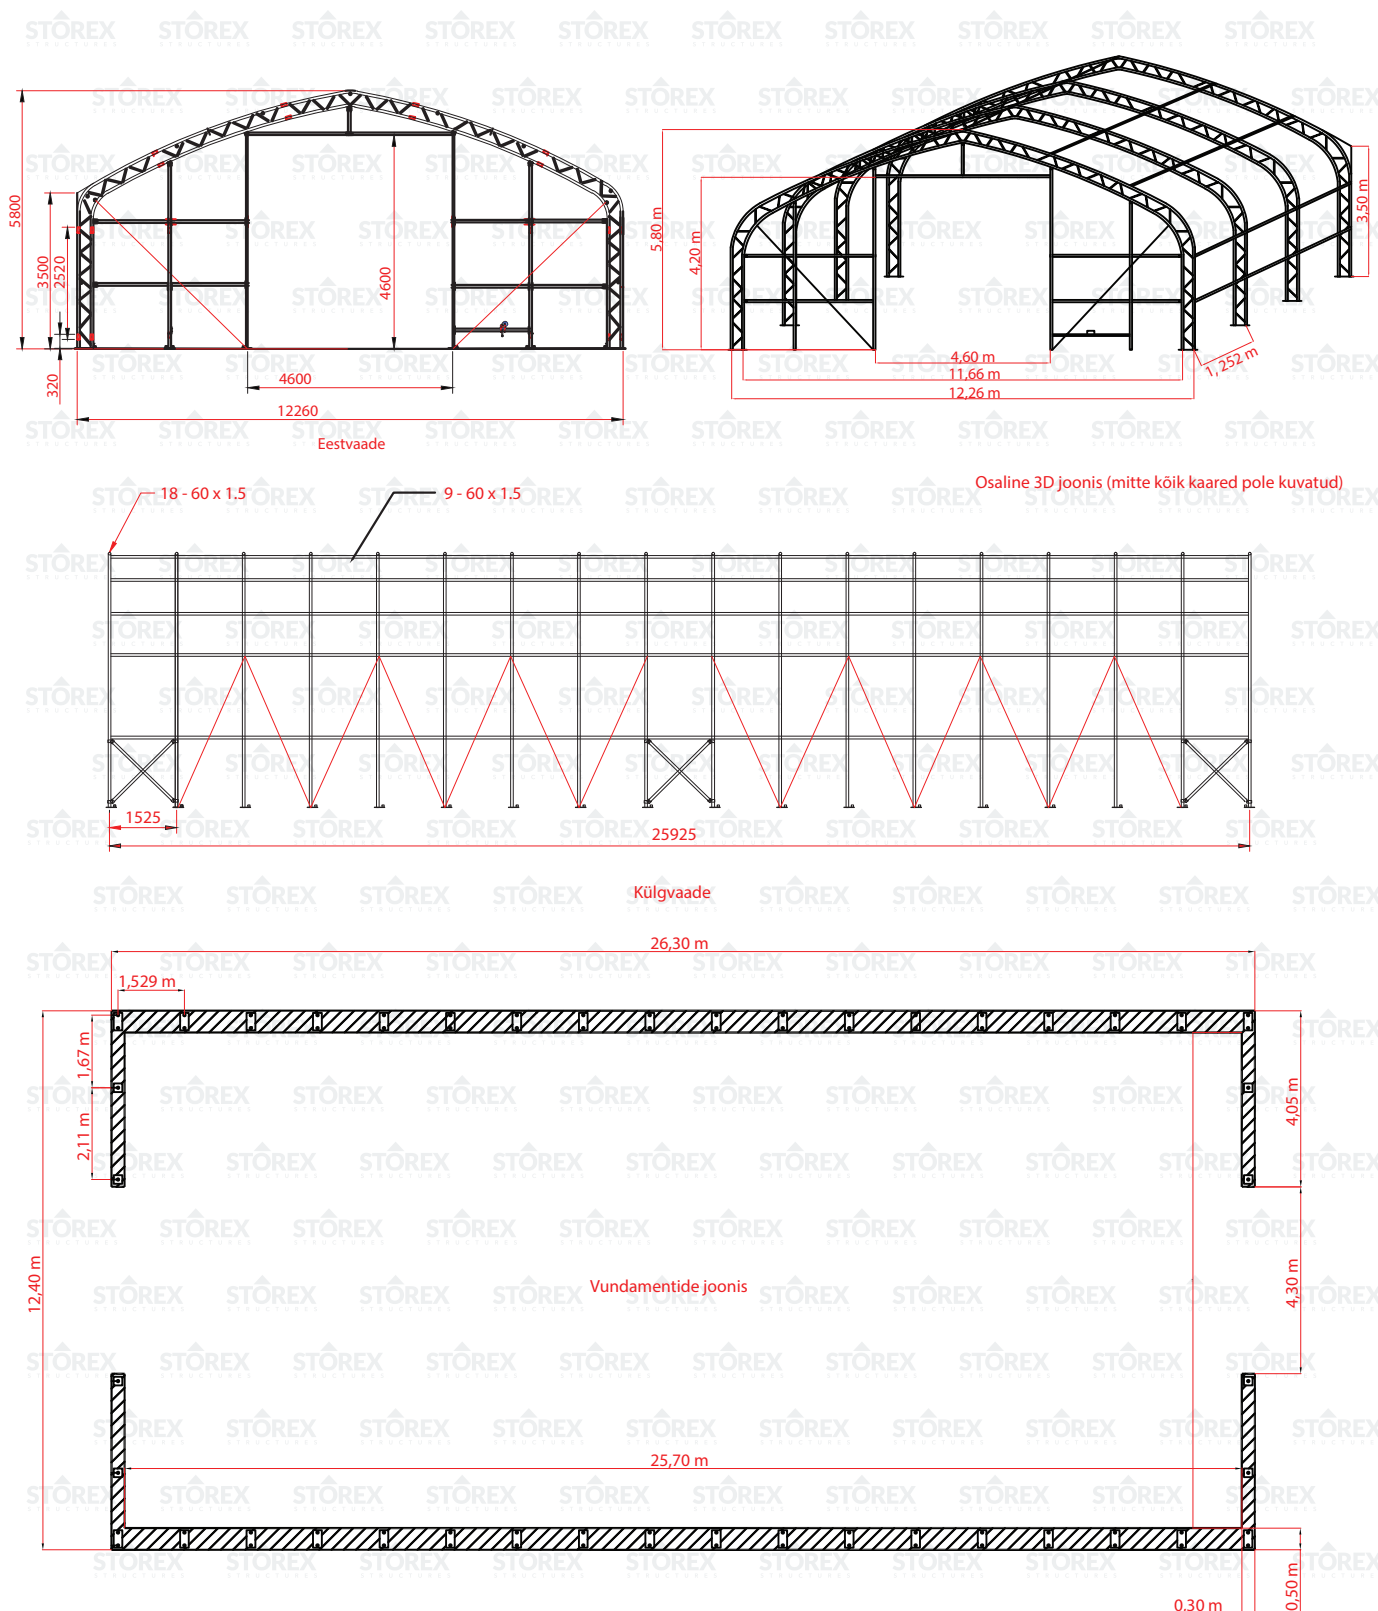

PVC angaari EURO 315 tehnilised joonised



+372 550 2345

[www.storex-hallid.ee](http://www.storex-hallid.ee)