


PVC angaar

EURO EXTREME 225

Tehnilised joonised

STOREX
STRUCTURES

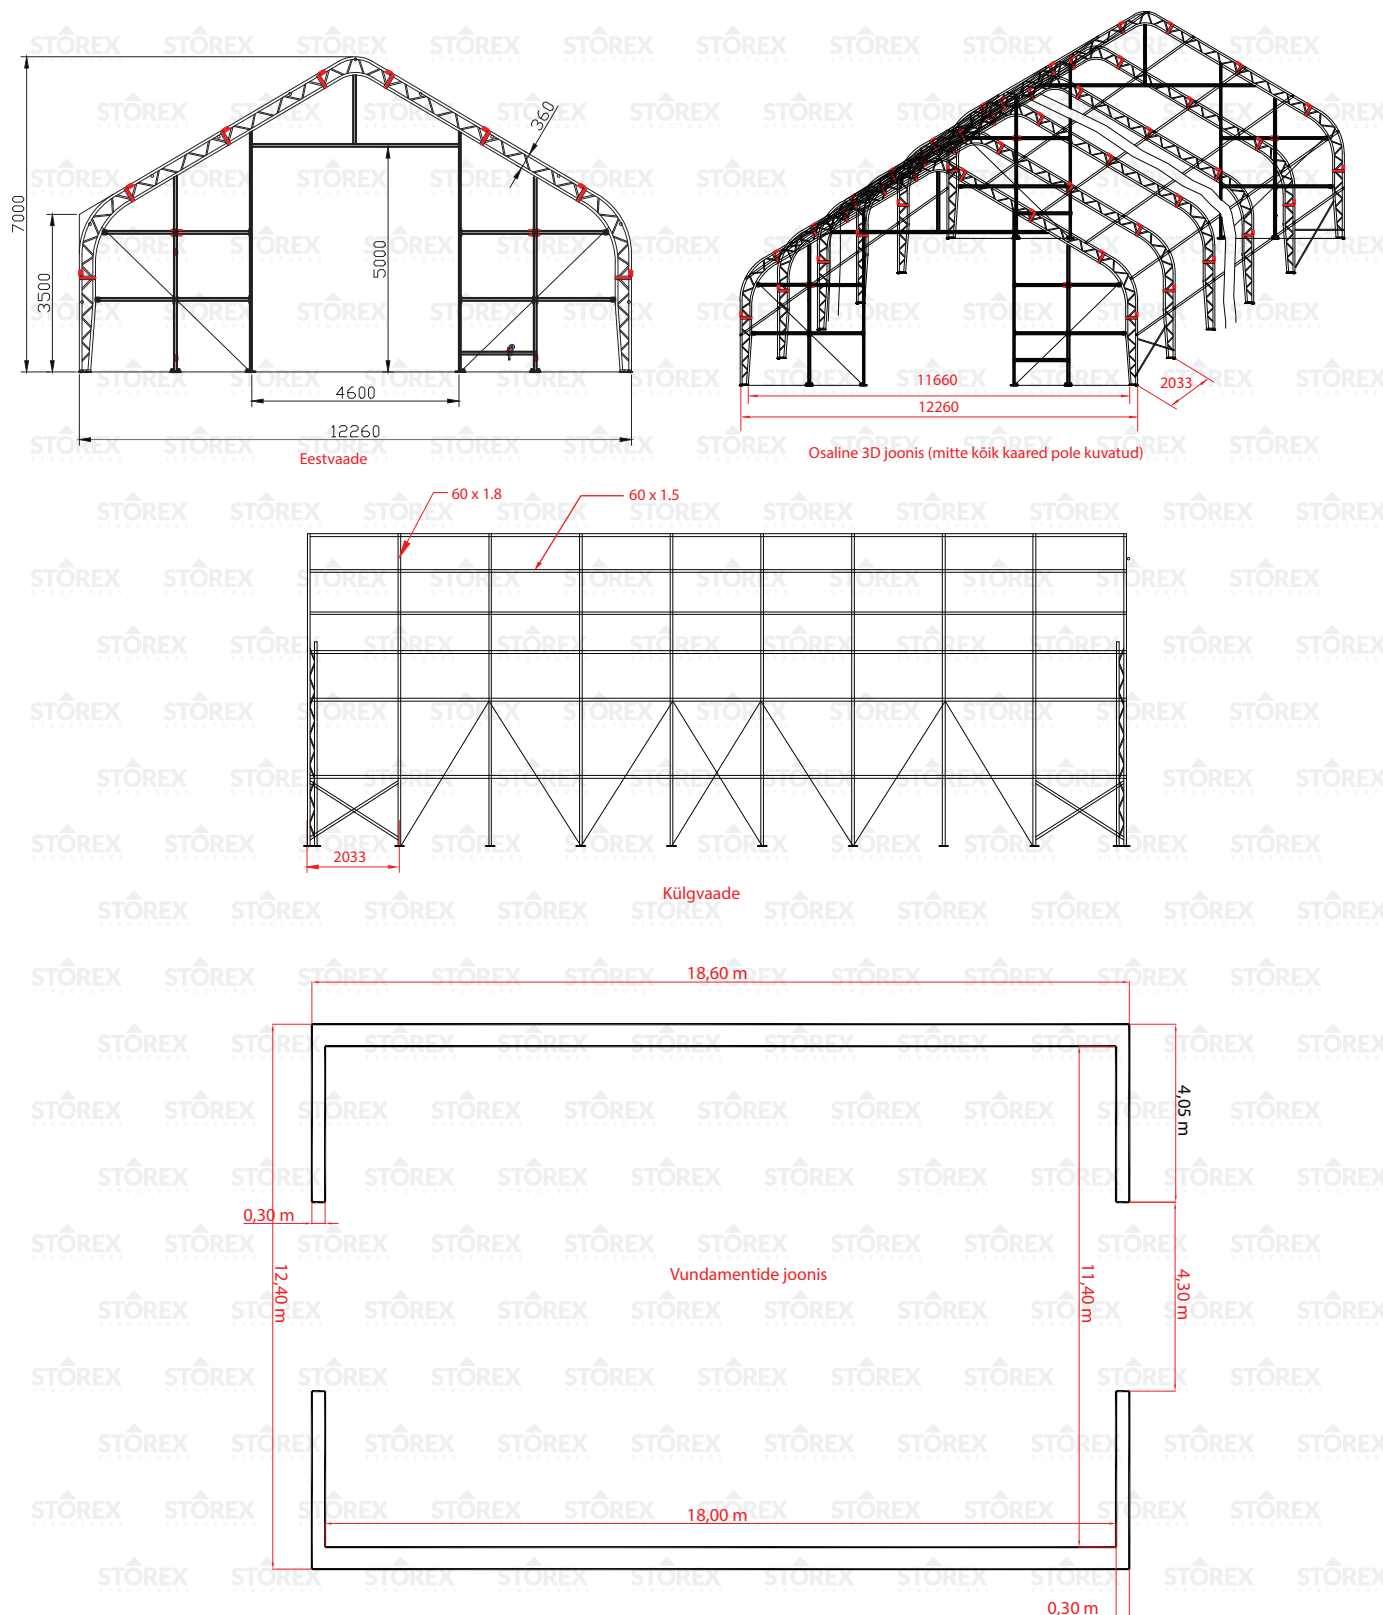

PVC angaari **EURO EXTREME 225** tehnilised joonised

+372 550 2345

www.storex-hallid.ee