


PVC angaar

MARCO 84

Tehnilised joonised

STOREX
STRUCTURES

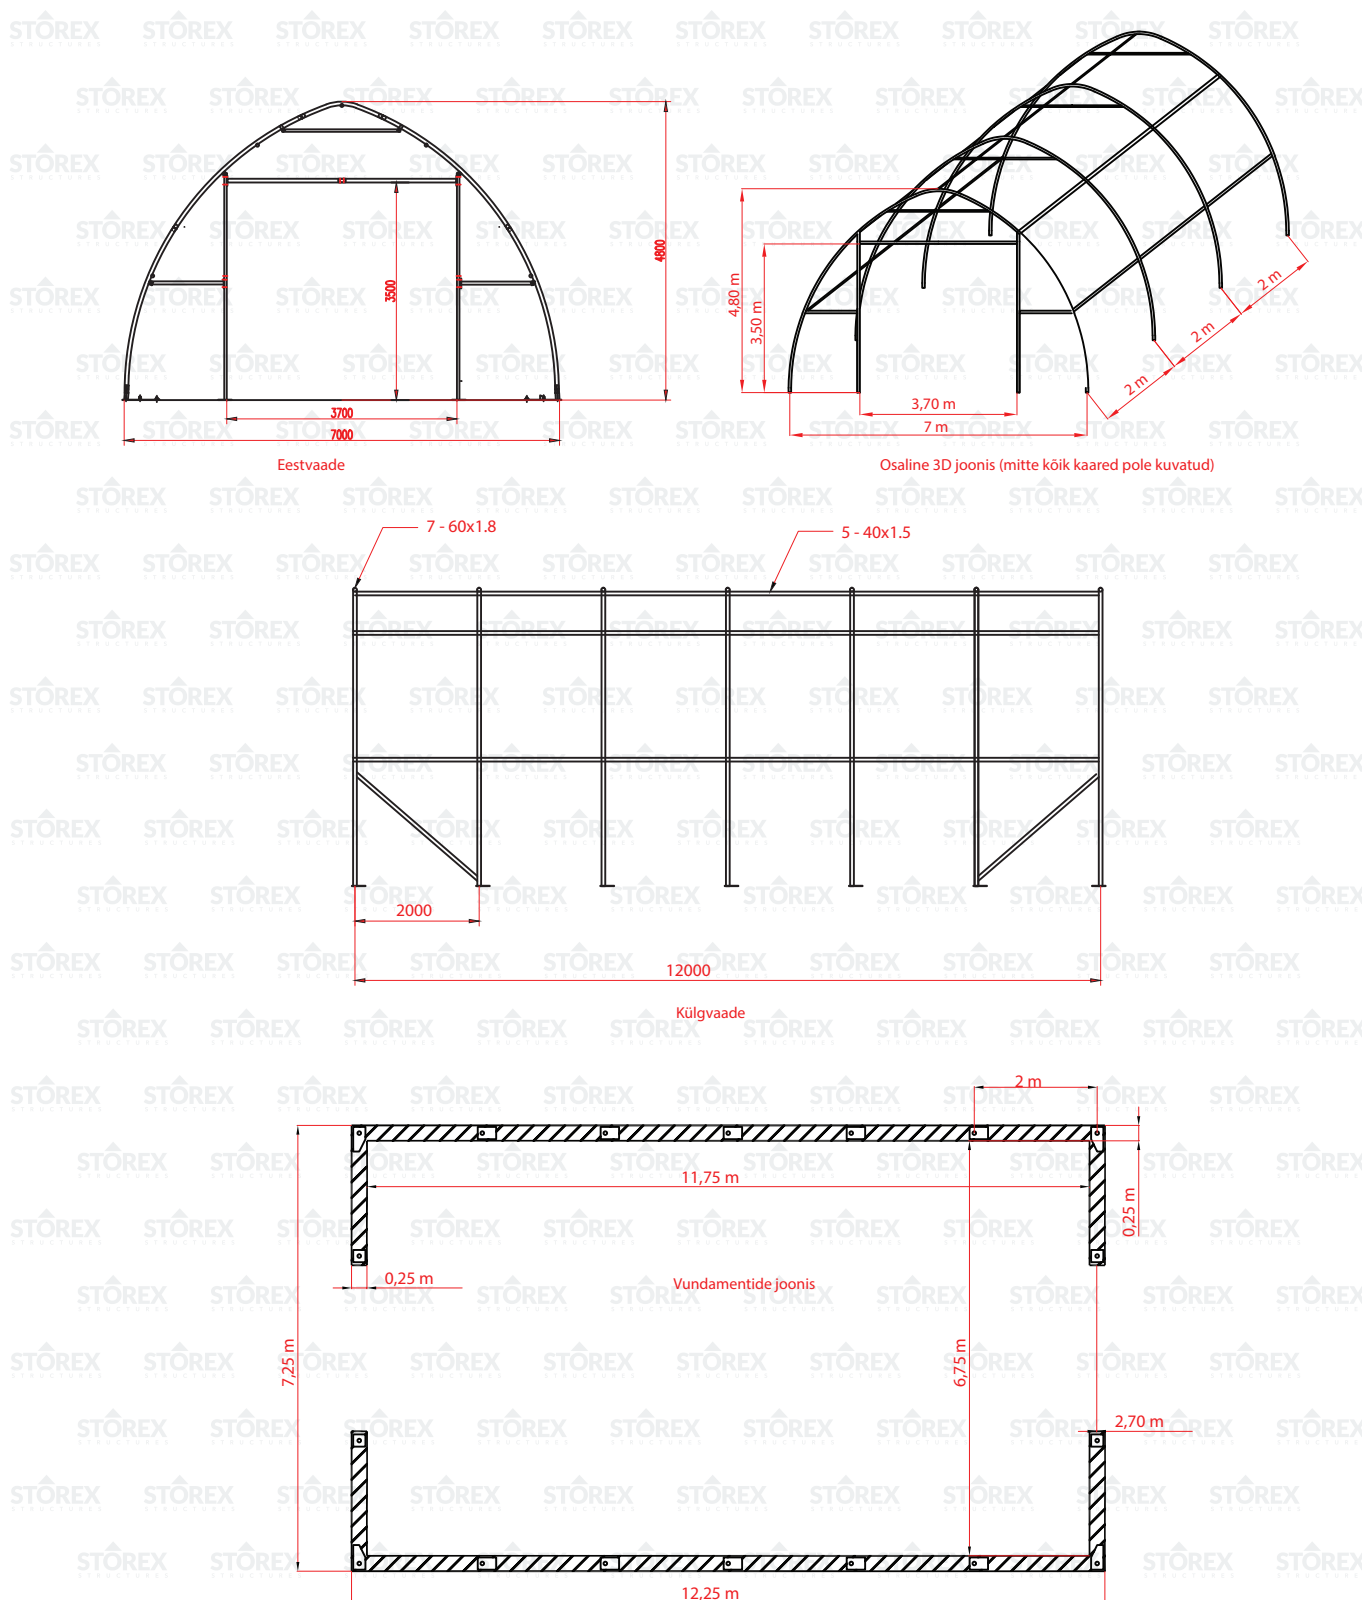

PVC angaari MARCO 84 tehnilised joonised

+372 550 2345

www.storex-hallid.ee