


PVC angaar

NORDA 55

Tehnilised joonised

STOREX
STRUCTURES

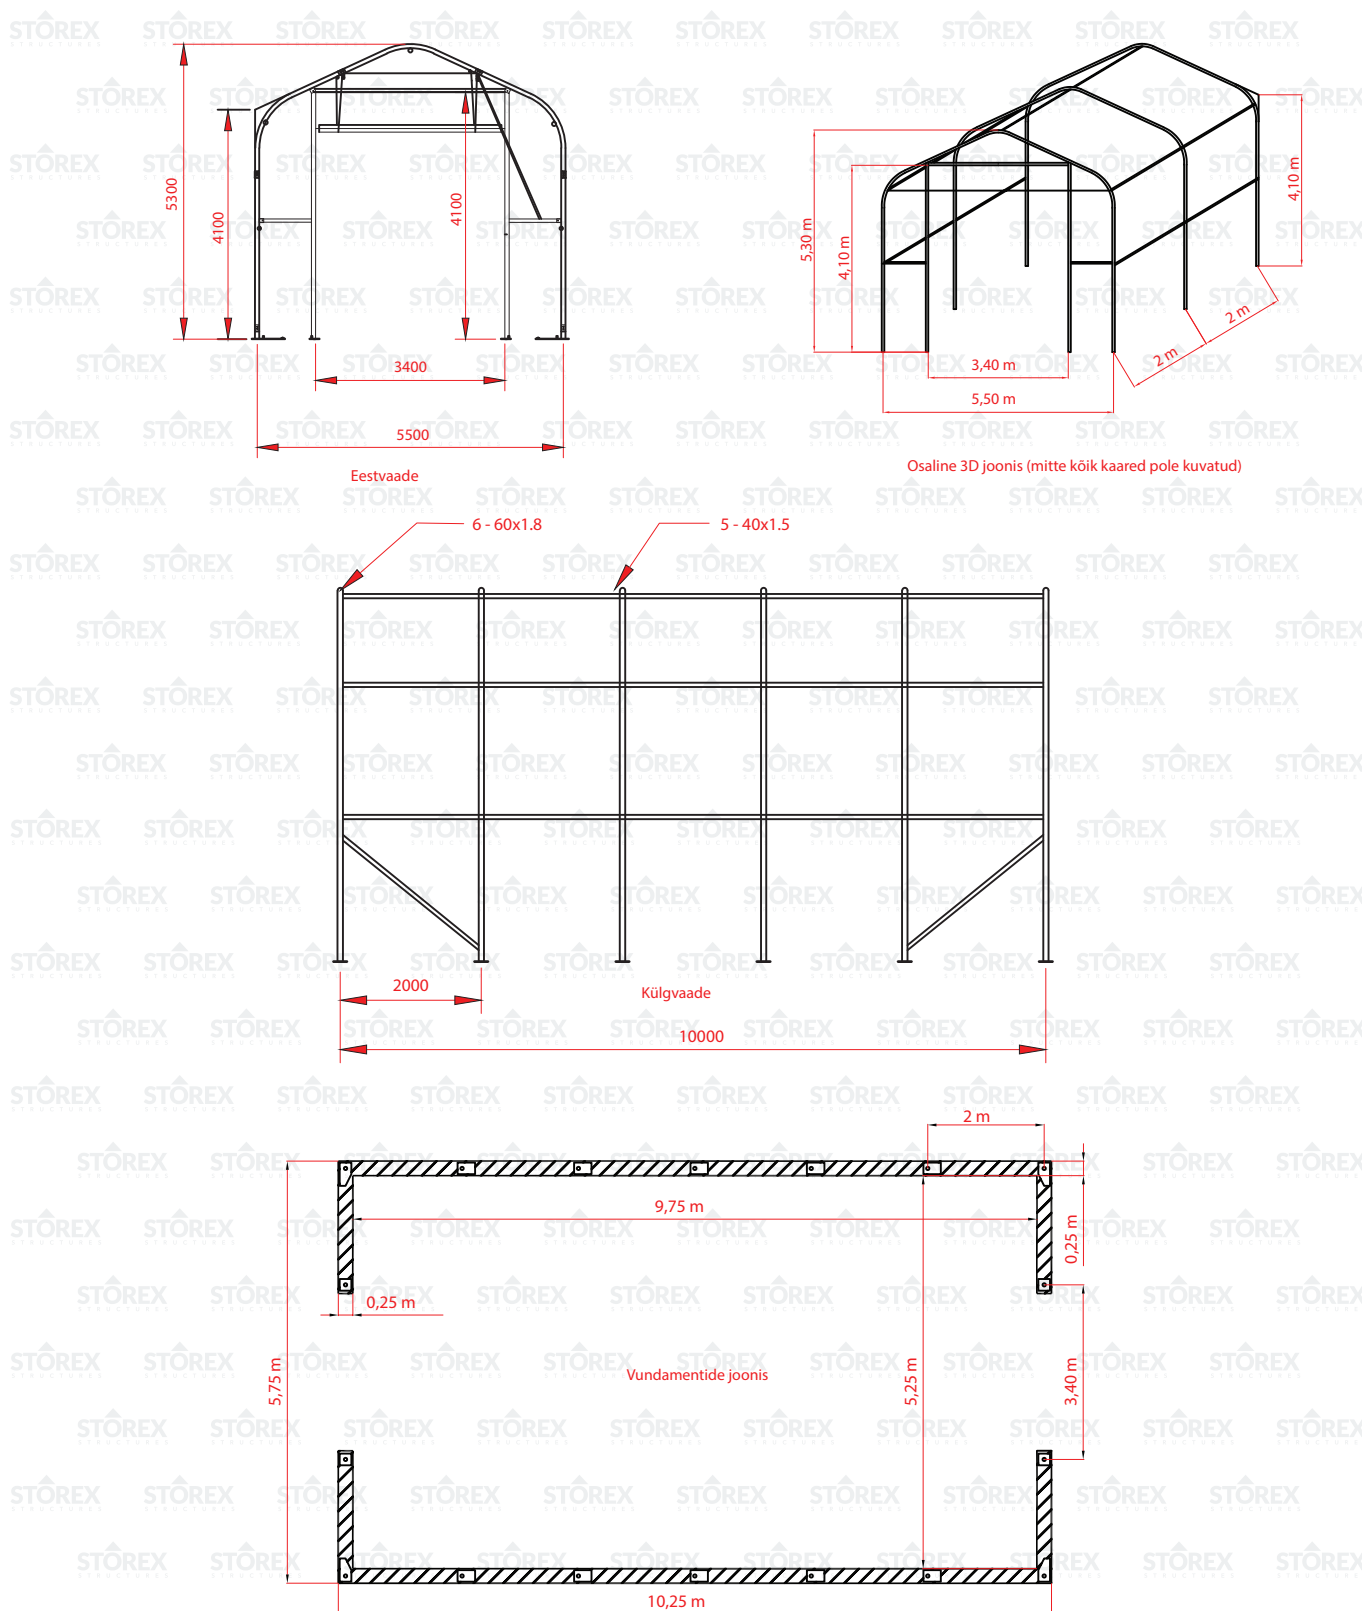

PVC angaari **NORDA 55** tehnilised joonised



+372 550 2345

www.storex-hallid.ee