


PVC angaar

VEGA

Tehnilised joonised

STOREX
STRUCTURES

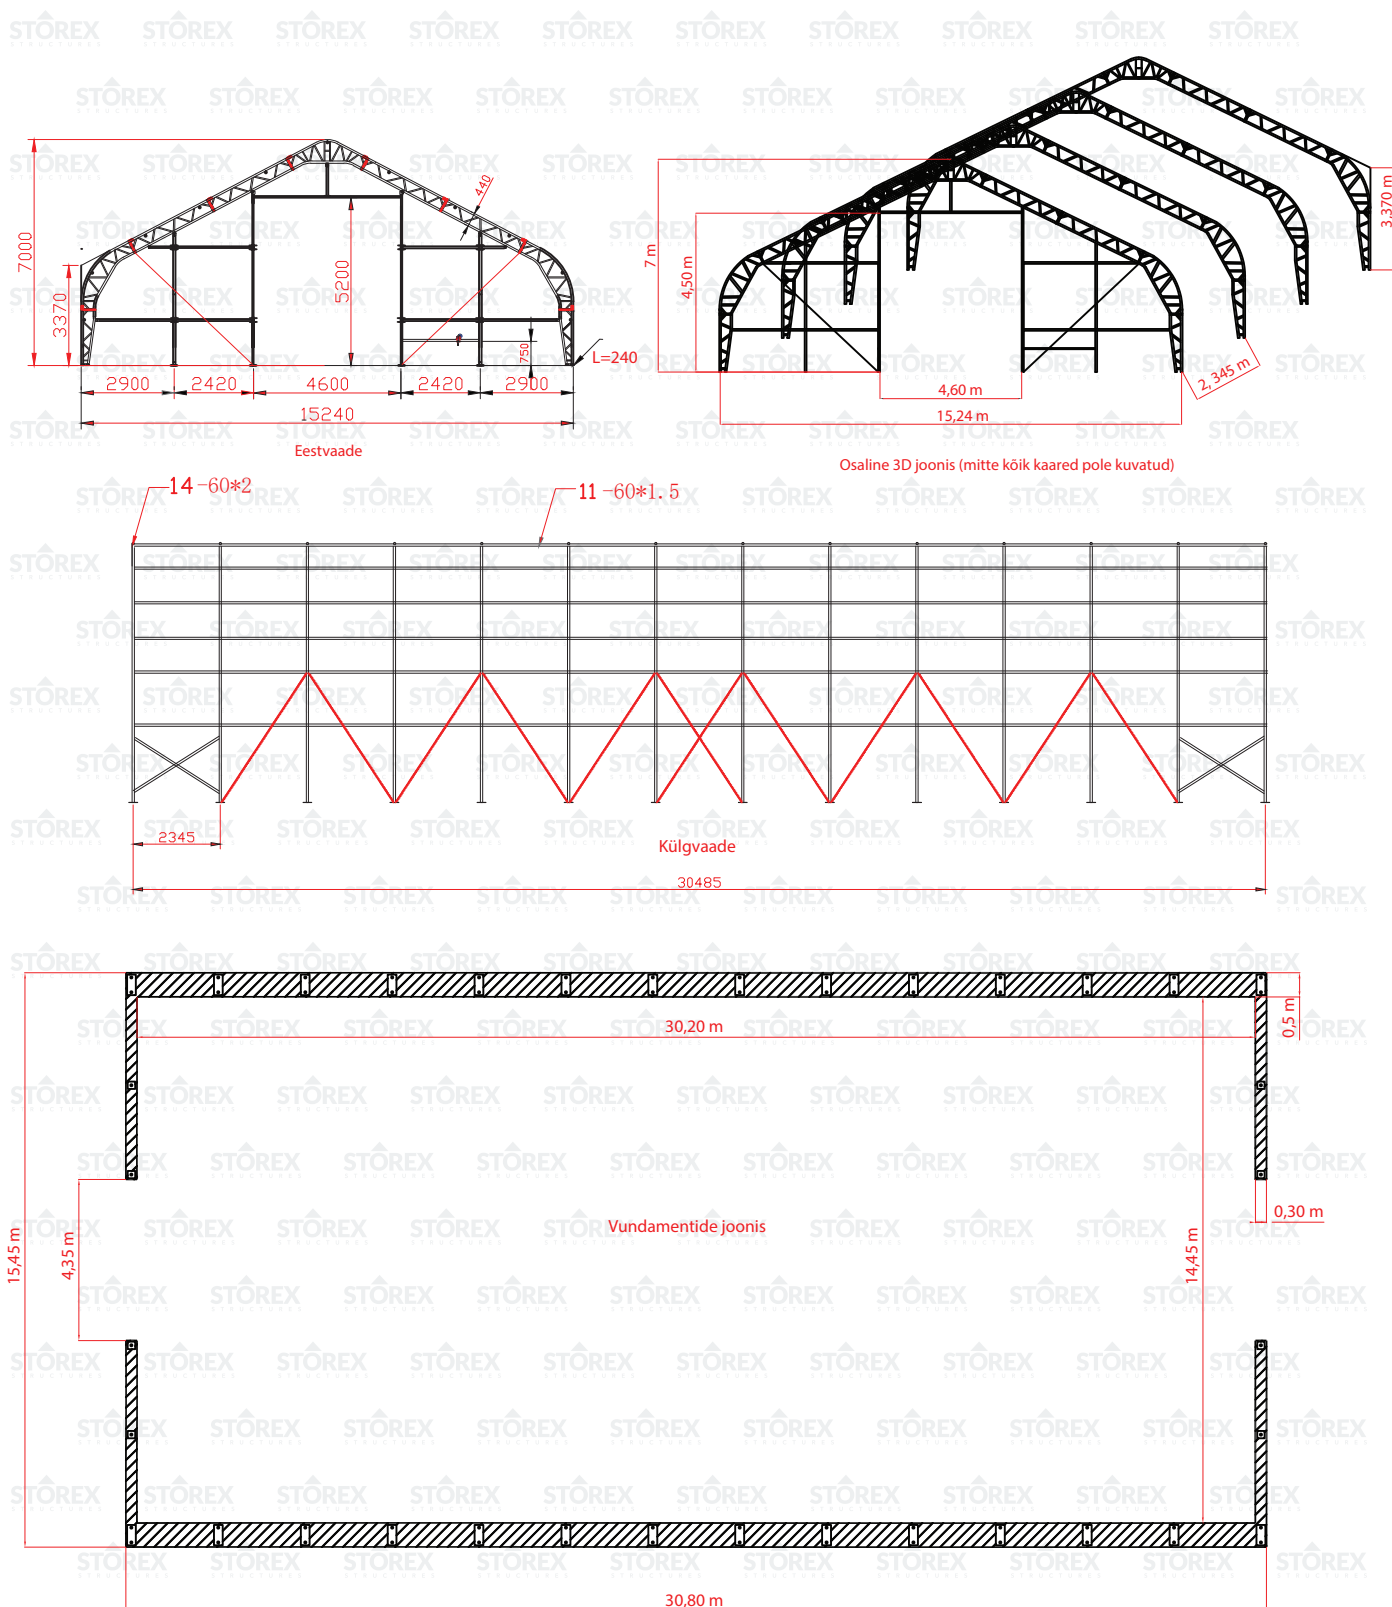

PVC angaari **VEGA** tehnilised joonised



+372 550 2345

www.storex-hallid.ee