


Tent hangar

ALASKA 110

Technical drawings

STOREX
STRUCTURES

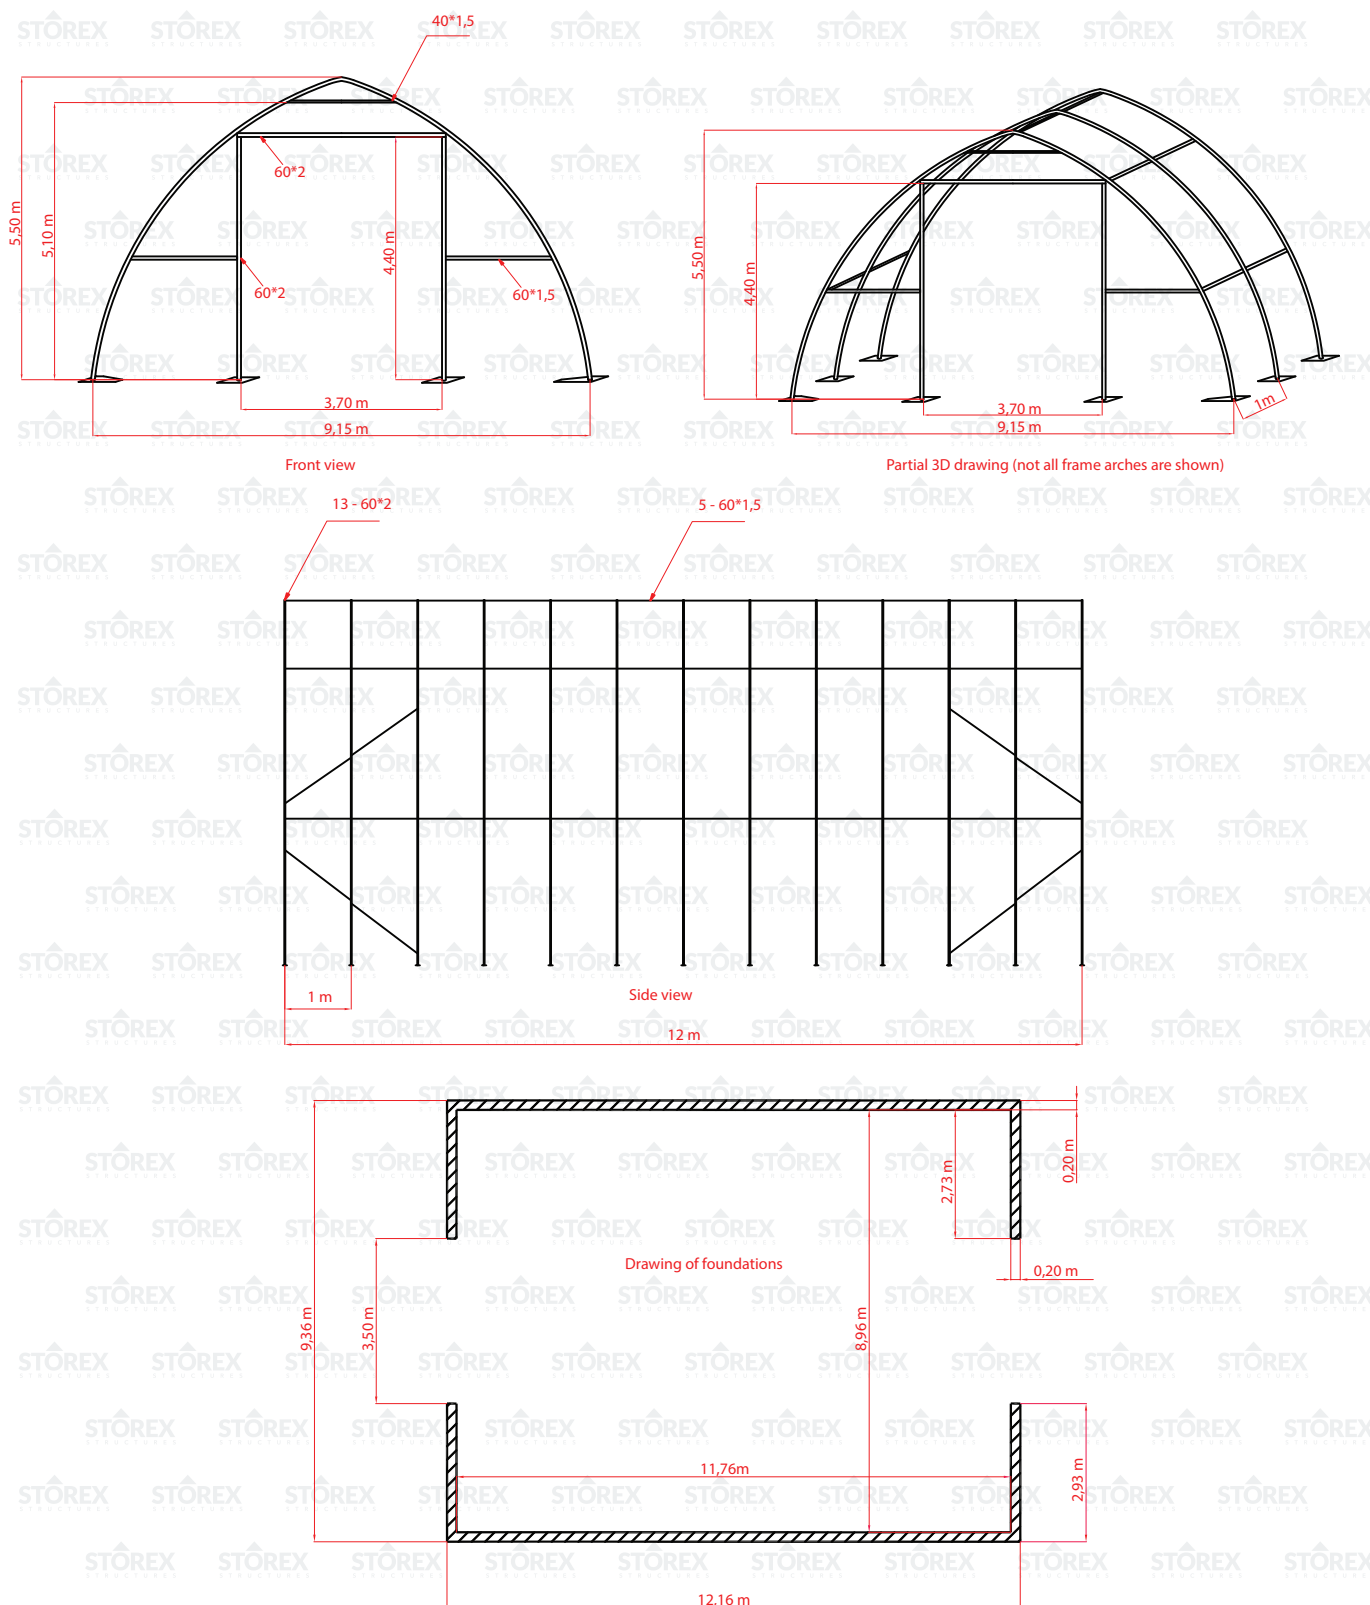

Technical drawings of tent hangar **ALASKA 110**



+372 550 2345

www.storex-hallid.ee