


Tent hangar

# MARCO 84

Technical drawings

**STOREX**  
STRUCTURES

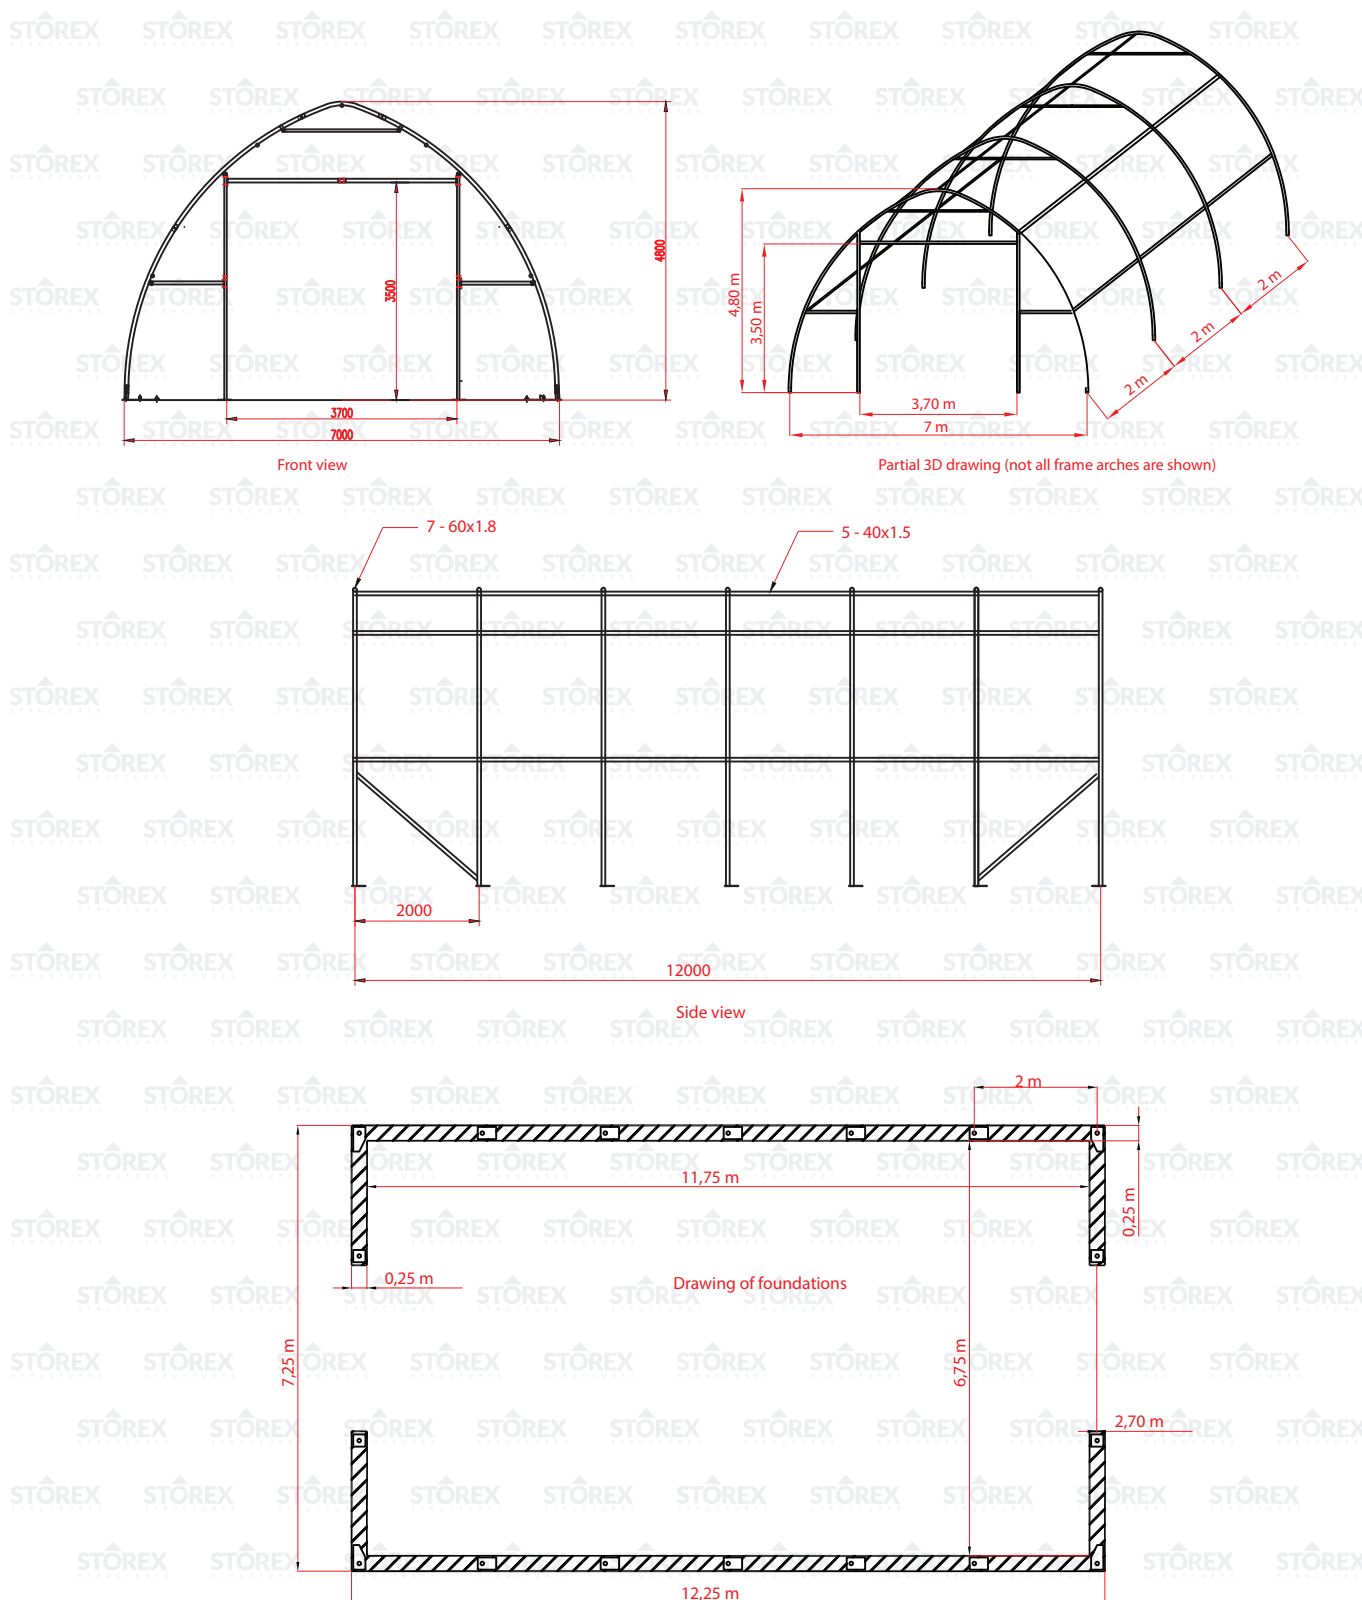

Technical drawings of tent hangar **MARCO 84**



+372 550 2345

[www.storex-hallid.ee](http://www.storex-hallid.ee)