


Tent hangar

VEGA

Technical drawings

STOREX
STRUCTURES

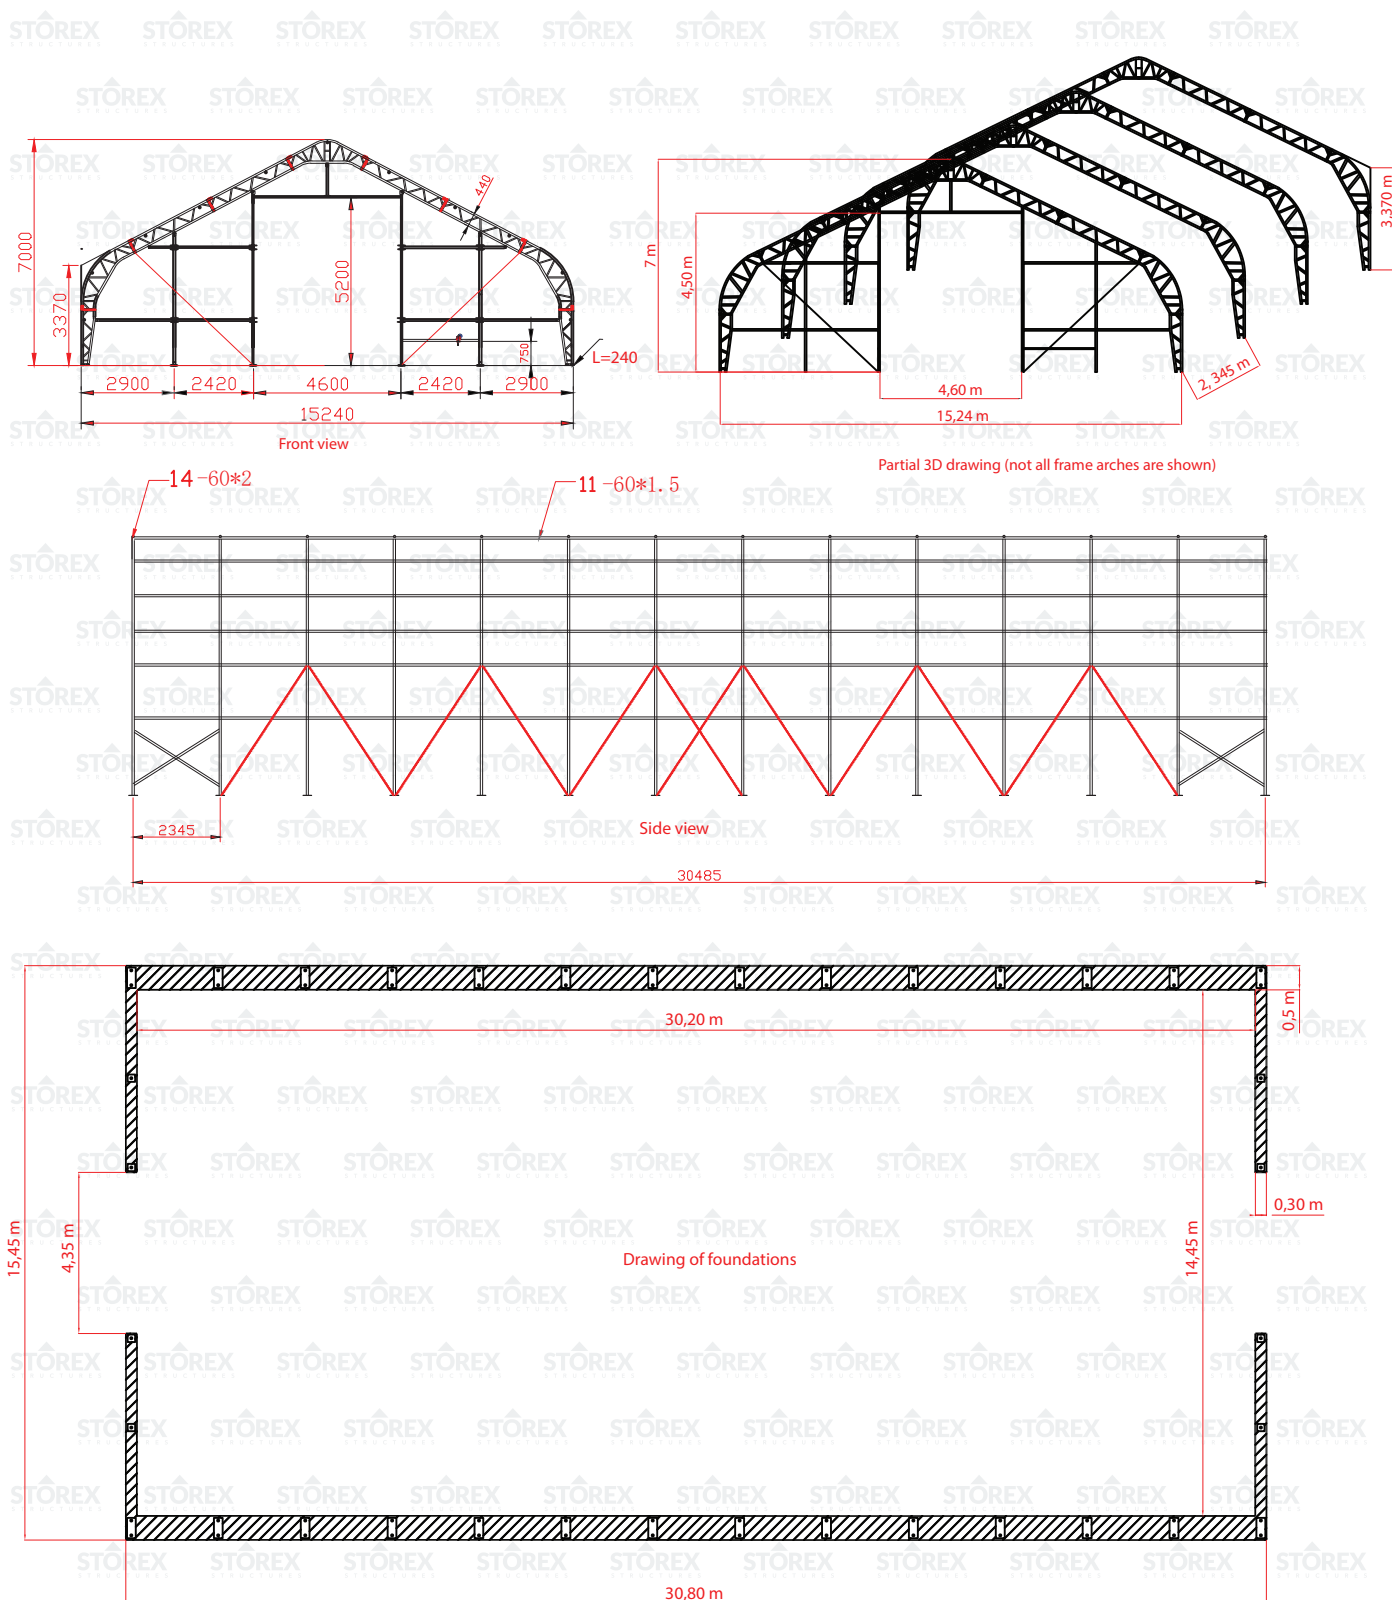

Technical drawings of tent hangar **VEGA**



+372 550 2345

www.storex-hallid.ee